


E H BLOCK PWD

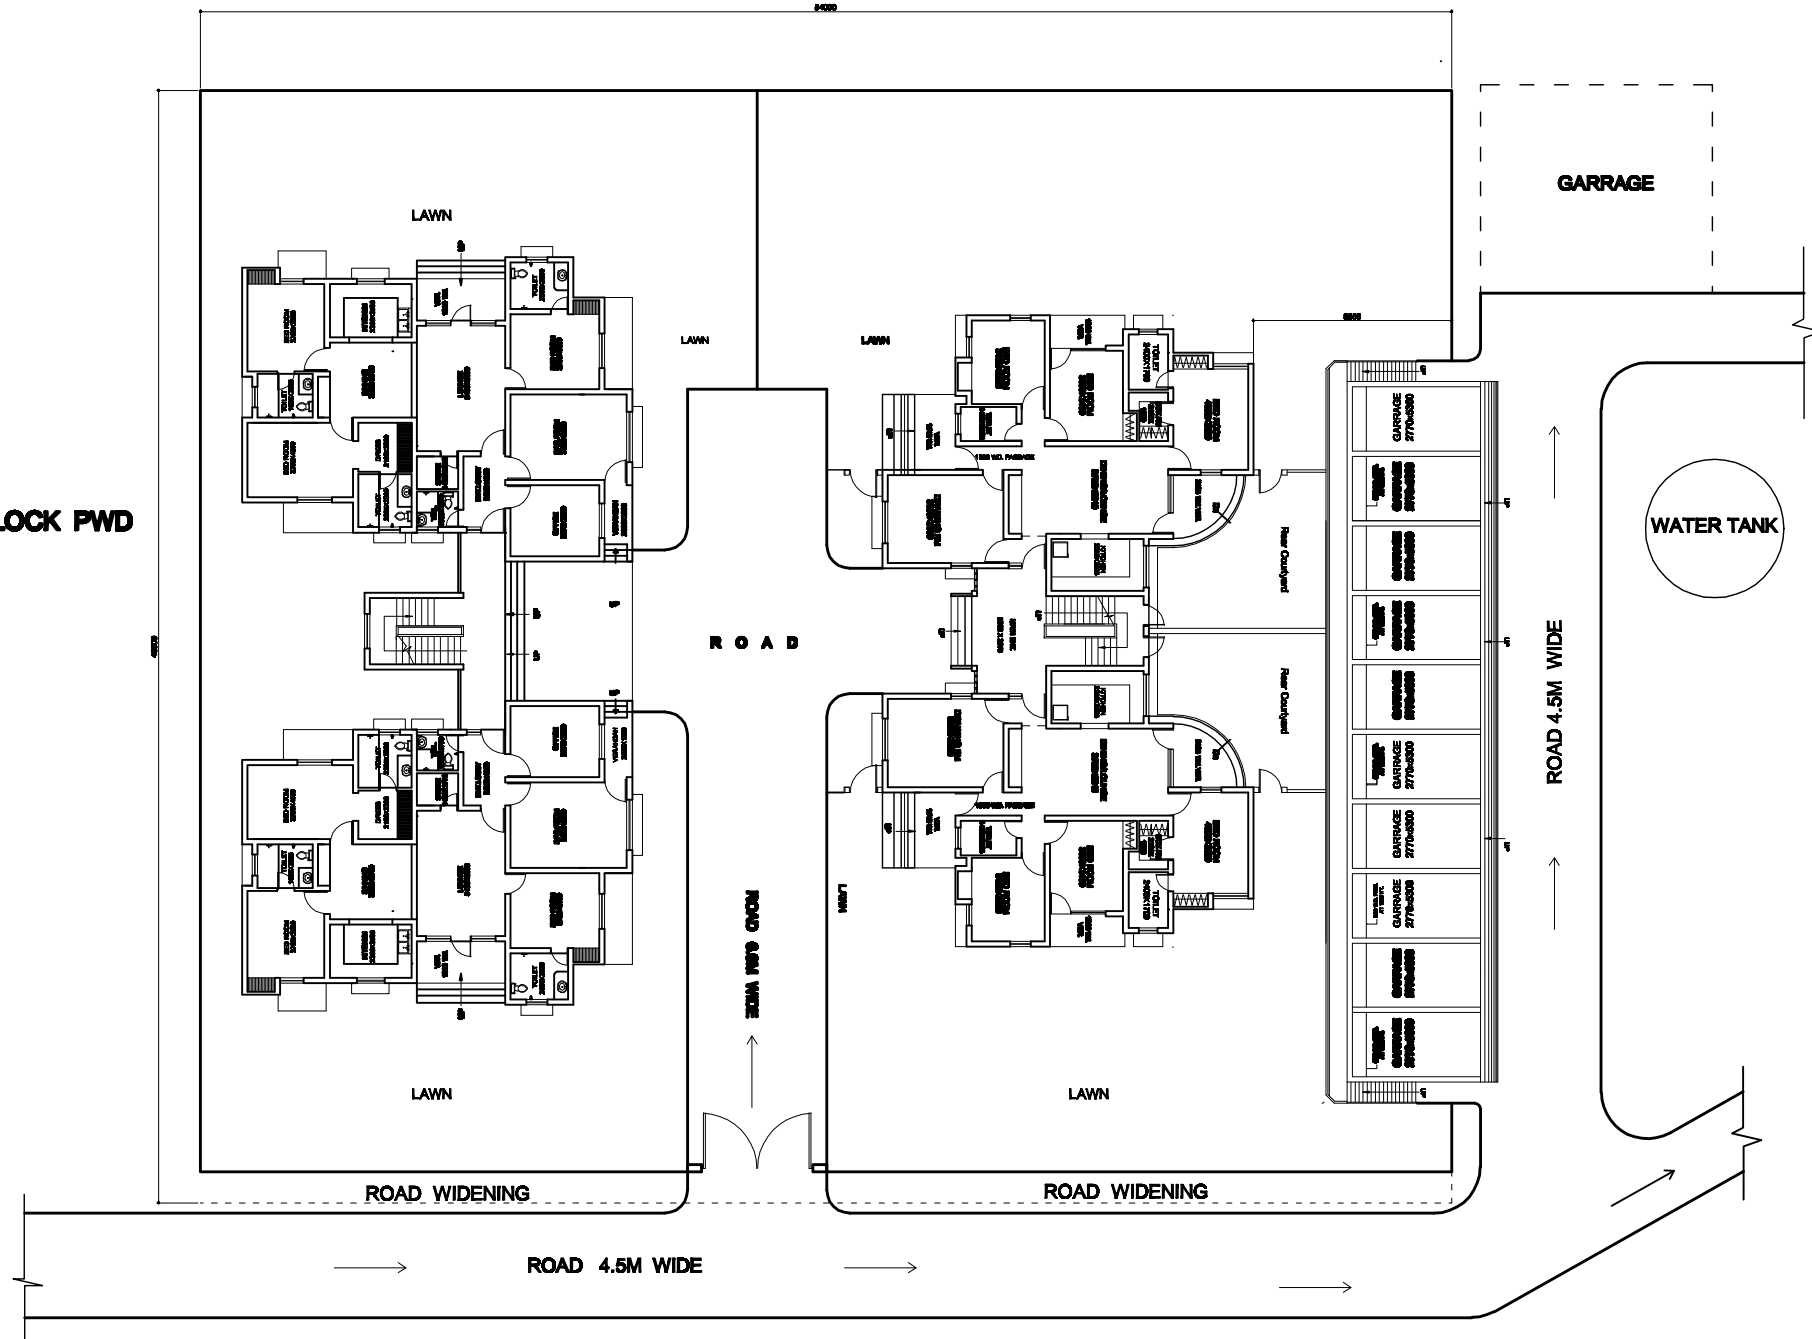

RSA RESIDENCE

RSA RESIDENCE

DILKUSHA CLUB

RSA RESIDENCE

DILKUSHA COLONY TYPE IV & V RESIDENCE

